


# EXISTING WAITING RESTRICTIONS IN DORE



# PROPOSED WAITING RESTRICTIONS IN DORE

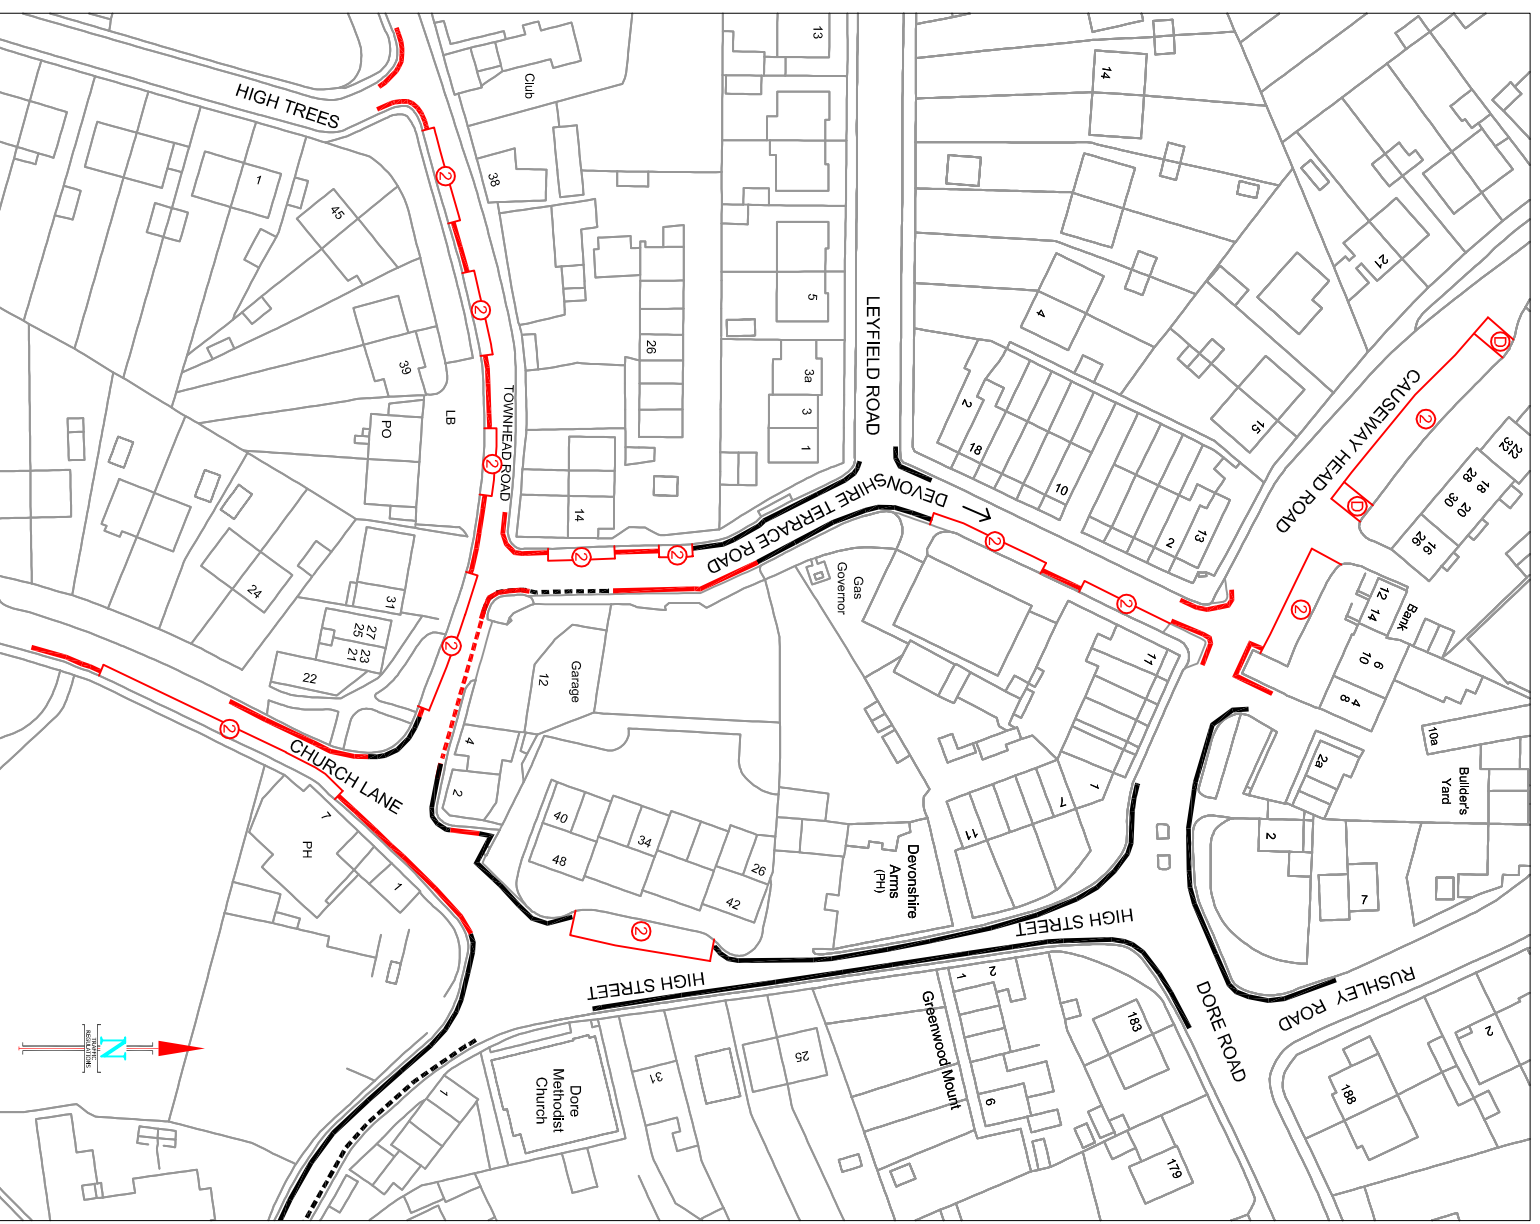

KEY	
	EXISTING DOUBLE YELLOW LINE
	NO WAITING AT ANY TIME
	EXISTING SINGLE YELLOW LINE NO WAITING MON-SAT 8AM-6:30PM
	EXISTING SINGLE YELLOW LINE NO WAITING 8-9:30AM AND 5-11PM
	EXISTING ADVISORY 'H' MARKING
	PROPOSED DOUBLE YELLOW LINE NO WAITING AT ANY TIME RESTRICTION
	PROPOSED SINGLE YELLOW LINE NO WAITING MON-SAT 8AM-6:30PM
	PROPOSED LIMITED WAITING PARKING BAY FOR UP TO 2 HOURS NO RETURN FOR 2 HOURS
	PROPOSED DISABLED PARKING BAY'S
	EXISTING ONE WAY TRAFFIC

## TRANSPORT, TRAFFIC & PARKING SERVICES DIVISION TRAFFIC REGULATIONS

5th FLOOR, HOWDEN HOUSE  
1, UNION STREET, SHEFFIELD, S1 2SH

E-mail: [Traffic.Reggs@Sheffield.gov.uk](mailto:Traffic.Reggs@Sheffield.gov.uk)  
Director: David Caulfield, RTP1

A Service Area of the Directorate of Place  
Sheffield City Council

CAD FILE NAME: TR 20 06 DORE.dwg

- Do not scale from this drawing
- Any errors/omissions to be reported immediately
- If in doubt, ask
- This drawing is based upon Ordnance Survey material with the permission of Ordnance Survey on behalf of the Controller of Her Majesty's Stationery Office. © Crown Copyright. Unauthorised reproduction infringes Crown copyright and may lead to prosecution or civil proceedings. 100018816. 2016

DRAWN  
**NC**  
22/03/16

CHECKED

Client  
**SHEFFIELD CITY COUNCIL**

Scheme  
**DORE PARKING SCHEME**

Drawing Title  
**PROPOSED TRAFFIC REGULATION ORDER**  
**Traffic Regulations Drawing**

Drawing No.  
**TR 20 06 DORE**

Scale  
**1/1250**

**A3**



Date



TRAFFIC REGULATIONS